


FOX SPA **Production Booklet**

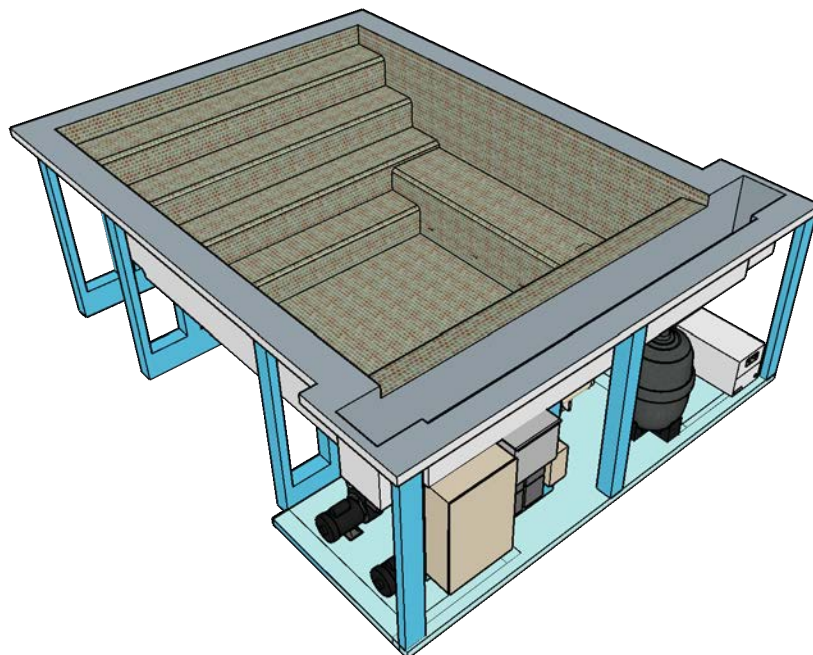

2800 Richter Ave. Suite C, Oroville, CA 95965
Voice: (530)534-9910
Email: sales@tiledspas.com
Website: www.tiledspas.com

10' x 8' Legacy

SPECIFICATIONS	
SHELL WEIGHT:	3000 LBS.
WATER WEIGHT:	10664 LBS.
TOTAL SHELL & WATER WEIGHT:	13663.7 LBS.
WATER VOLUME:	171 Cu.Ft.
WATER GALLONS:	1279 GAL.
SURFACE AREA:	80 SQ. FT.
ICC ES LISTED #:	PMG-1161

NESPA ENTERPRISES, Inc.












ICC ES Listed
PMG-1161


SPA Tile:
Fujiwa Joya - 101



LEGEND:

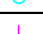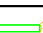
	SKIMMER	1
	MAIN DRAIN	2
	SUCTION	2
	JET	12
	RETURN	4
	WATER FILL	-
	STILLING	-
	VAC	-
	LIGHT	1

WATERPROOF SKID SUPPORT STRUCTURE ATTACHED TO SPA AT NESPA FACTORY

 *SKIDS SUPPLIED BY NESPA

Fitting Color:
Grey

Cover Color:
TAN

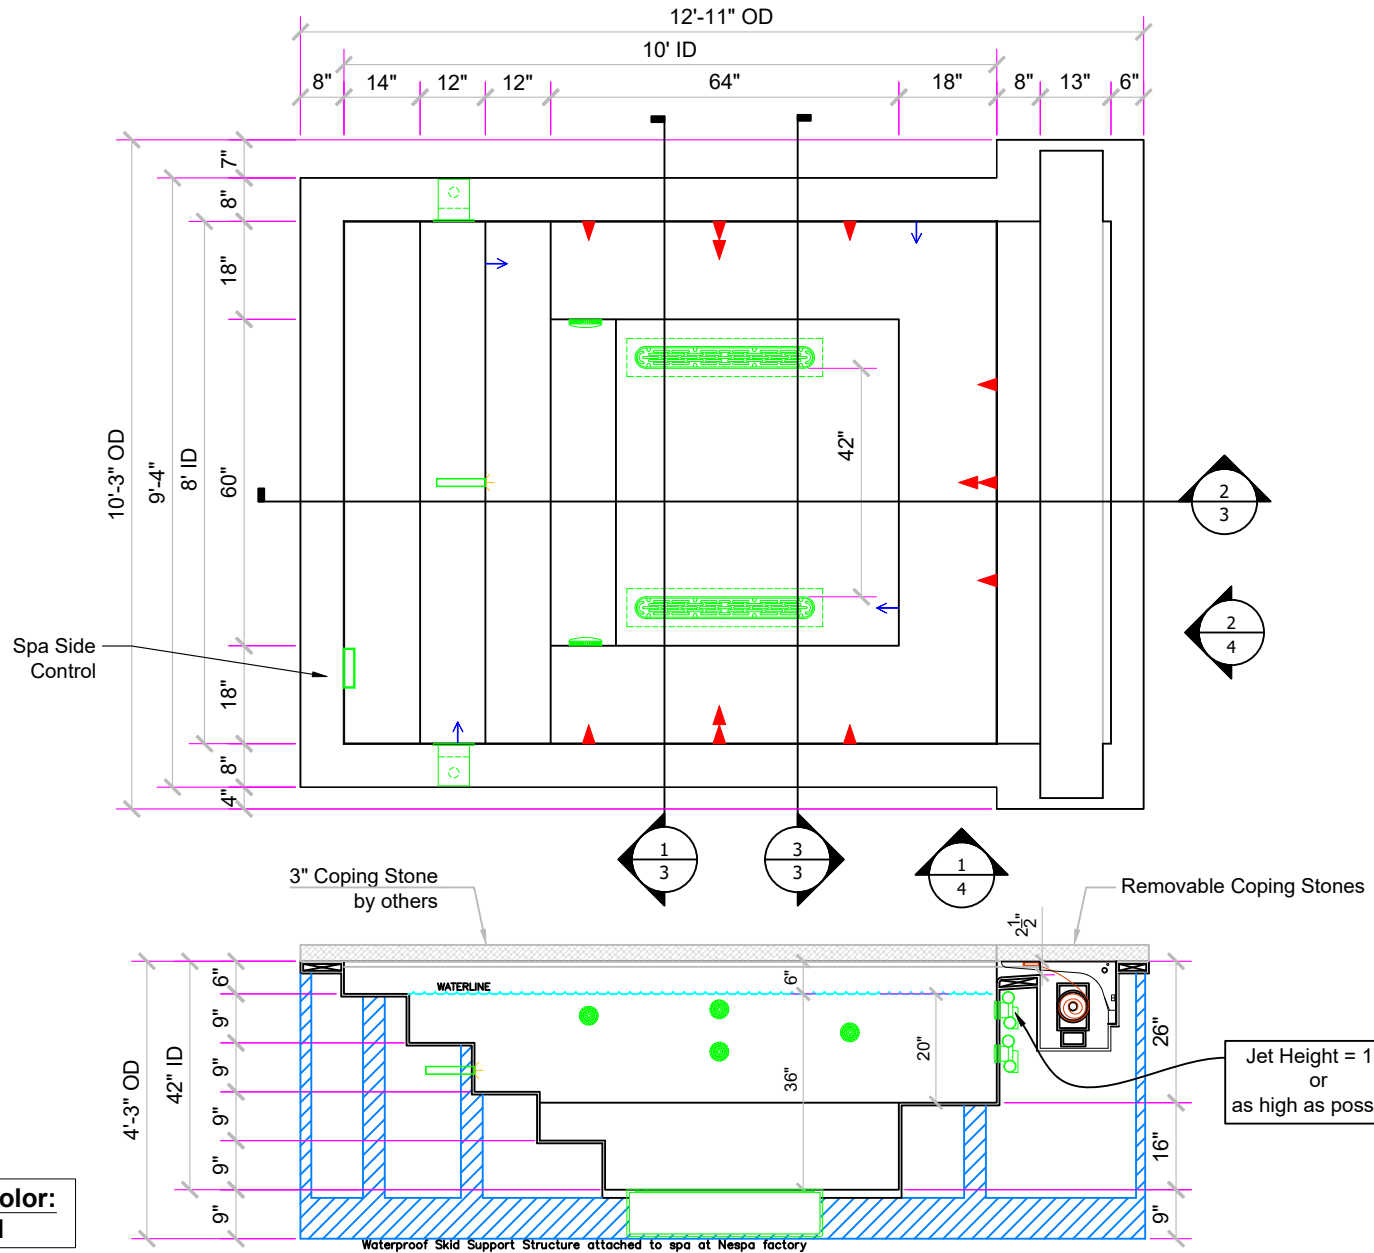

APPROVED

NESPA ENTERPRISES INC.
2800 Richter Ave. Ste. C Oroville, CA 95966
Office: (530) 534-9910 Fax: (530) 534-9915
E-Mail: jim@tiledspas.com Web Site: www.tiledspas.com




SIZE: A LAYOUT: SD DWG: FOX

SCALE: 3/8" = 1' DATE: 1/12/2021

JOB# 0 REV 0
SHEET 1 OF 7

All Bench and Step edges: Eased

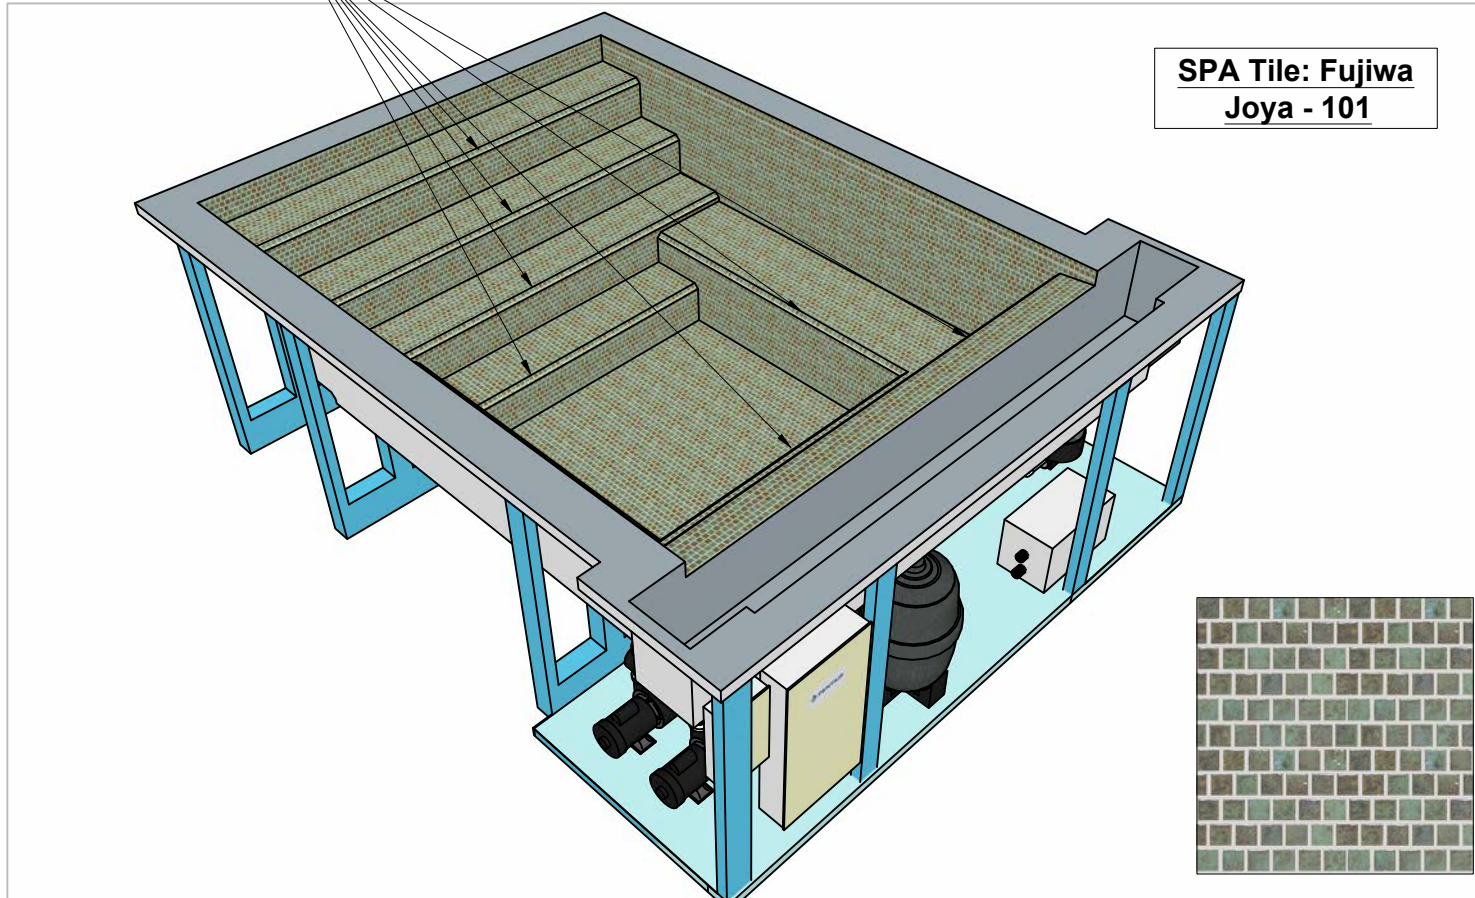

**SPA Tile: Fujiwa
Joya - 101**




APPROVED


NESPA ENTERPRISES INC.
 2800 Richter Ave. Ste. C Oroville, CA 95966
 Office: (530) 534-9910 Fax: (530) 534-9915
 E-Mail: jim@tiledspas.com Web Site: www.tiledspas.com




SIZE	LAYOUT	DWG	JOB#	REV
A	Tile	FOX	0	0
SCALE: N/A		DATE: 1/12/2021	SHEET 2 OF 7	

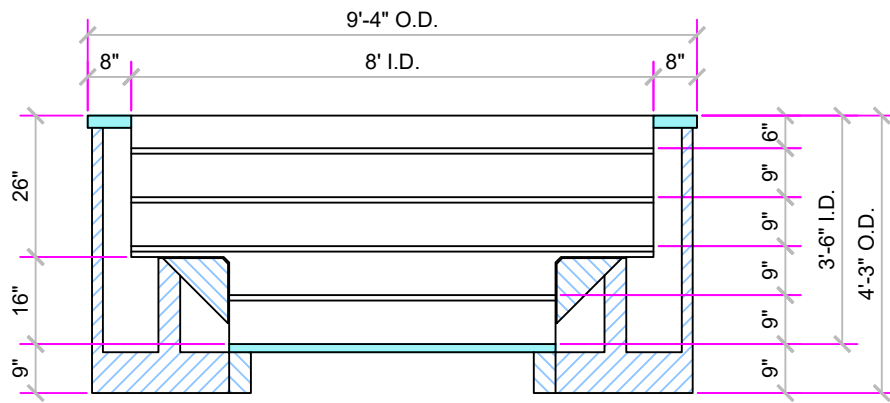

SECTION 1

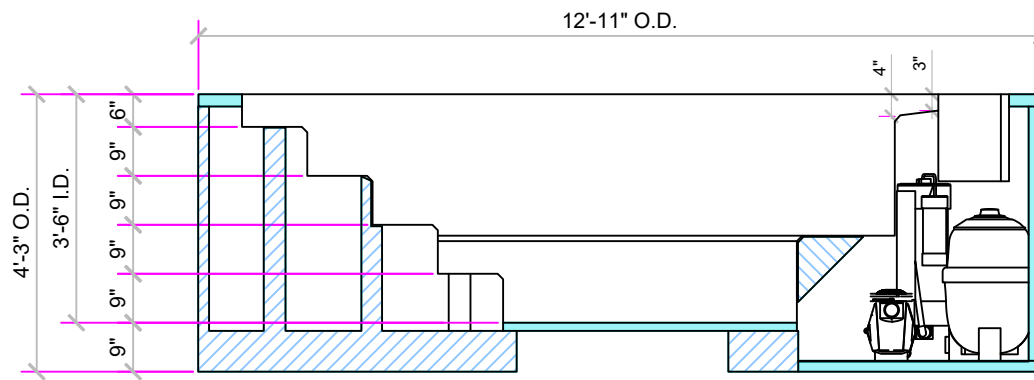

SECTION 2

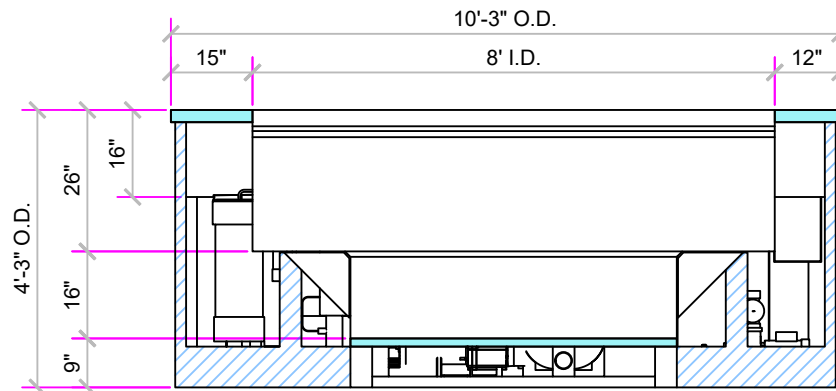

SECTION 3

APPROVED

NESPA ENTERPRISES INC.

2800 Richter Ave. Ste. C Oroville, CA 95966
 Office: (530) 534-9910 Fax: (530) 534-9915

E-Mail: jim@tiledspas.com Web Site: www.tiledspas.com



SIZE
A

LAYOUT

Sections

DWG

FOX

JOB#

0


REV

0


SCALE: 3/8" = 1'

DATE: 1/12/2021

SHEET 3 OF 7

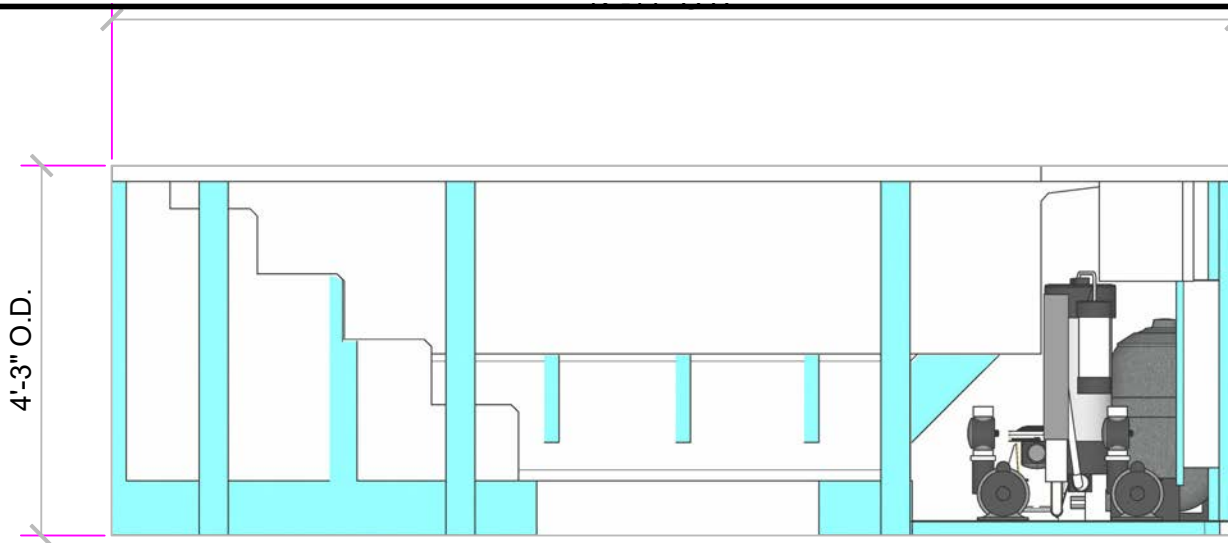

View 1

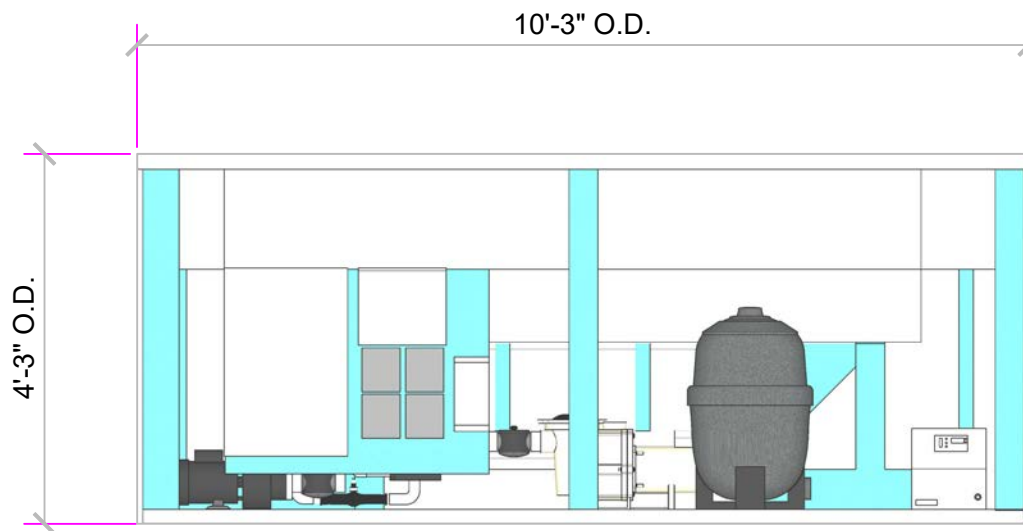

2 View

APPROVED



NESPA ENTERPRISES INC.
 2800 Richter Ave. Ste. C Oroville, CA 95966
 Office: (530) 534-9910 Fax: (530) 534-9915
 E-Mail: jim@tiledspas.com Web Site: www.tiledspas.com



SIZE	LAYOUT	DWG
A	Elevations	FOX

SCALE:	DATE:
1/2" = 1'	1/12/2021

JOB#	REV
0	0
SHEET	4 OF 7

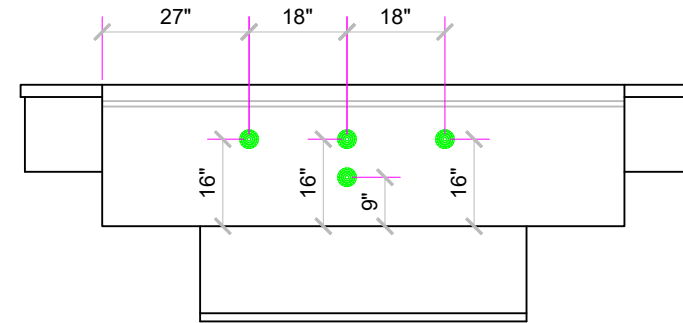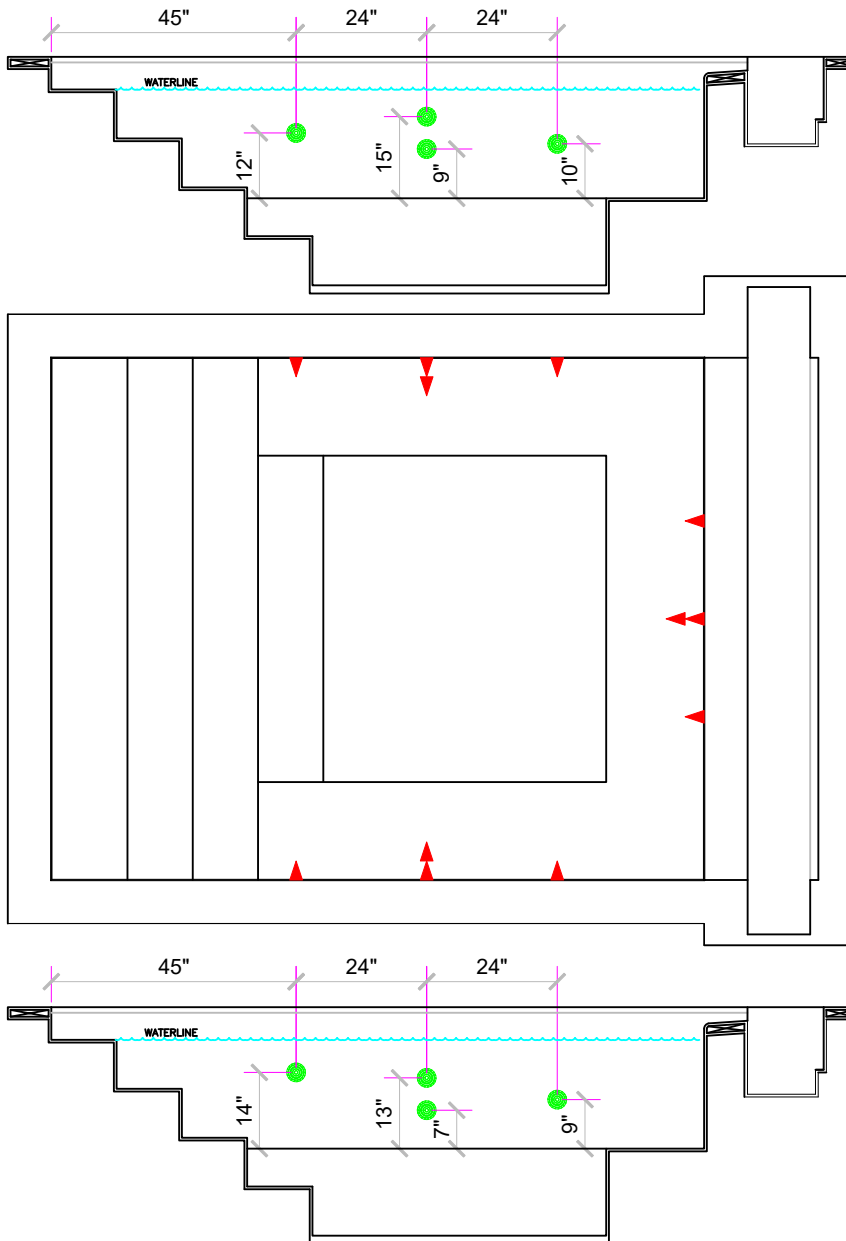

APPROVED

NESPA ENTERPRISES INC.

2800 Richter Ave. Ste. C Oroville, CA 95966
 Office: (530) 534-9910 Fax: (530) 534-9915

E-Mail: jim@tiledspas.com Web Site: www.tiledspas.com



SIZE
A

LAYOUT

Jet Detail

DWG

FOX

JOB#

0

REV





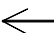
 
0


SCALE: 3/8" = 1'

DATE: 1/12/2021

SHEET

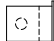5 OF 7

EQUIPMENT LIST						
ITEM	CODE	EQUIPMENT	DESCRIPTION	MANUFACTURER	CATALOG NO.	QTY.
1	SS		FRONT ACCESS SKIMMER, NSF APPROVED	HAYWARD	SP 1099s	2
3	MD		MAIN DRAIN: AQUASTAR 32CDFLFR, 32" CHANNEL DRAIN, Approved Max Flow Rate: Floor = 316 GPM @ 3.9 fps Complies w/ ANSI / ASME A112.19.8 & NSF / ANSI 16-2011 - V.G.B.APPROVED	AQUASTAR	32CDFLFR101	2
4	BS		6" Round Hockey puck - Sumplex Suction Outlet Floor 177 GPM - Wall 122 GPM Complies w/ ANSI / ASME A112.19.8 & ANSI / APSF-16 for anti-hair and body entrapment Suction outlets comply with ANSI / APSP-7	AQUASTAR	6PHPAxxx	2
5	J#		HYDRO JETS 1-1/2" WATER - 1-1/2" AIR Complies w/ ANSI / ASME A112.19.8 & ANSI / APSF-16 - UL APPROVED	HYDROAIR	10-5100	12
6	WI		INLET FITTINGS 1-1/2" WALL TYPE W/ EYEBALL COMPLIES W/ ANSI CODE ASME A112.19.8-07 UL APPROVED	HYDROAIR	10-3500	4
7	UL		12W - 12V - 50' RGBW P-SERIES NICHELESS LED LIGHT	JANDY	JLU4C12W50P	1

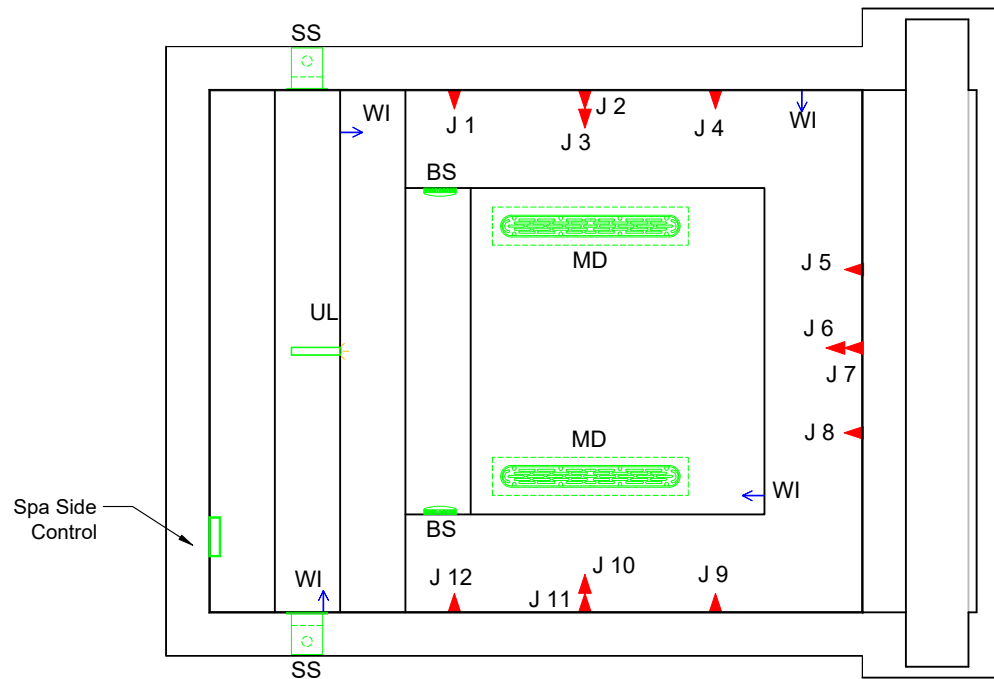

APPROVED

NESPA ENTERPRISES INC.

2800 Richter Ave. Ste. C Oroville, CA 95966
Office: (530) 534-9910 Fax: (530) 534-9915

E-Mail: jim@tiledspas.com Web Site: www.tiledspas.com



SIZE
A

LAYOUT

SPA EQ

DWG

FOX

JOB#

0



REV

0


SCALE: 3/8" = 1'

DATE: 1/12/2021


SHEET 6 OF 7

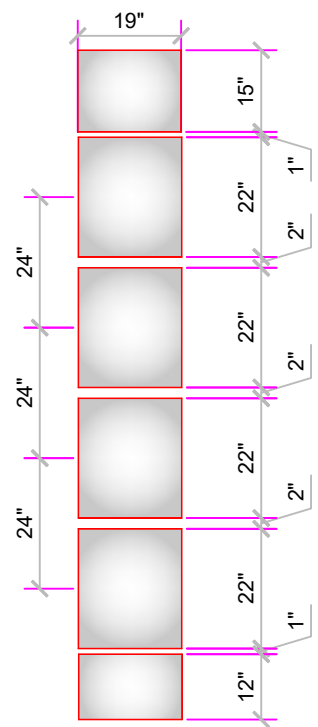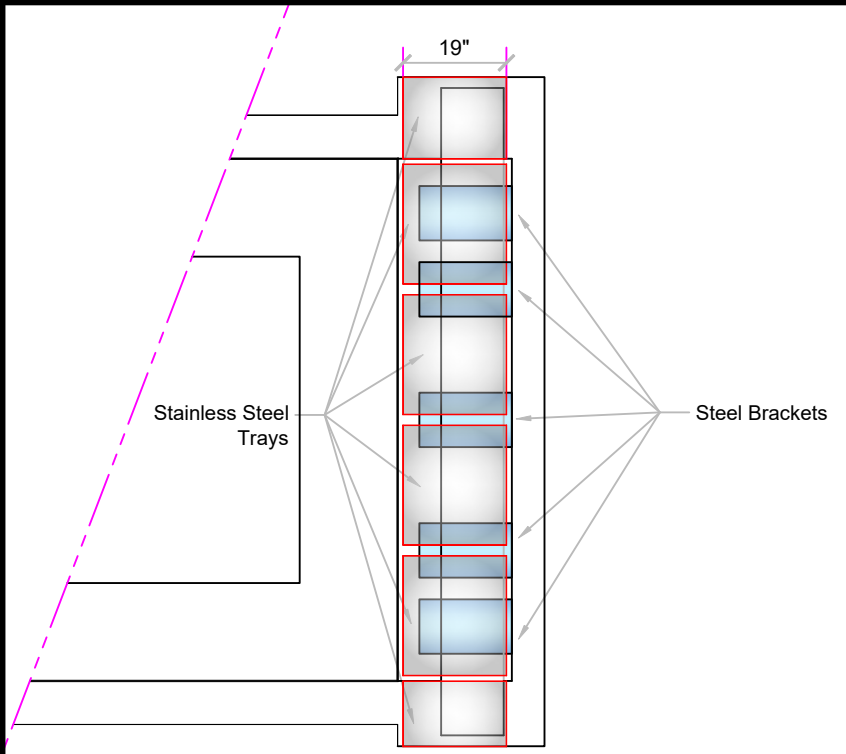

Stainless Steel Trays

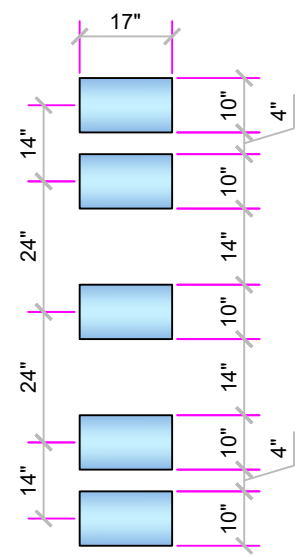


Steel Brackets

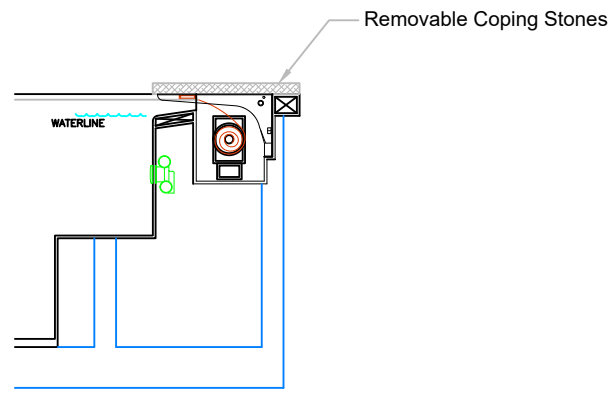

**Cover Color
TAN**

CoverStar Colors

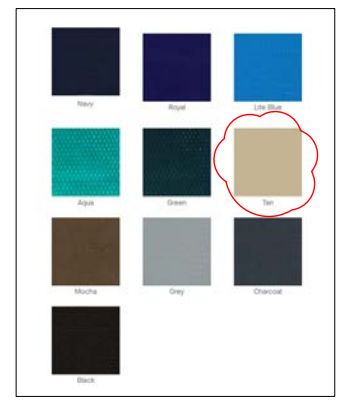

APPROVED

NESPA ENTERPRISES INC.
 2800 Richter Ave. Ste. C Oroville, CA 95966
 Office: (530) 534-9910 Fax: (530) 534-9915
 E-Mail: jim@tiledspas.com Web Site: www.tiledspas.com



SIZE	LAYOUT	DWG
A	Cover	FOX


SCALE: 3/8" = 1' DATE: 1/12/2021

JOB#	REV
0	0

SHEET 7 OF 7

Pentair IntelliCenter Power Center
 3 Pump, 15kw Electric Heater,
 Light-12LV, AC, UV
 (w/ Wireless Control)

NOTE:
 THIS SCHEMATIC IS FOR CONCEPTUAL PURPOSES ONLY.
 ALL WORK SHALL BE PERFORMED BY A LICENSED
 ELECTRICIAN AND COMPLY WITH THE NATIONAL
 ELECTRICAL CODE.

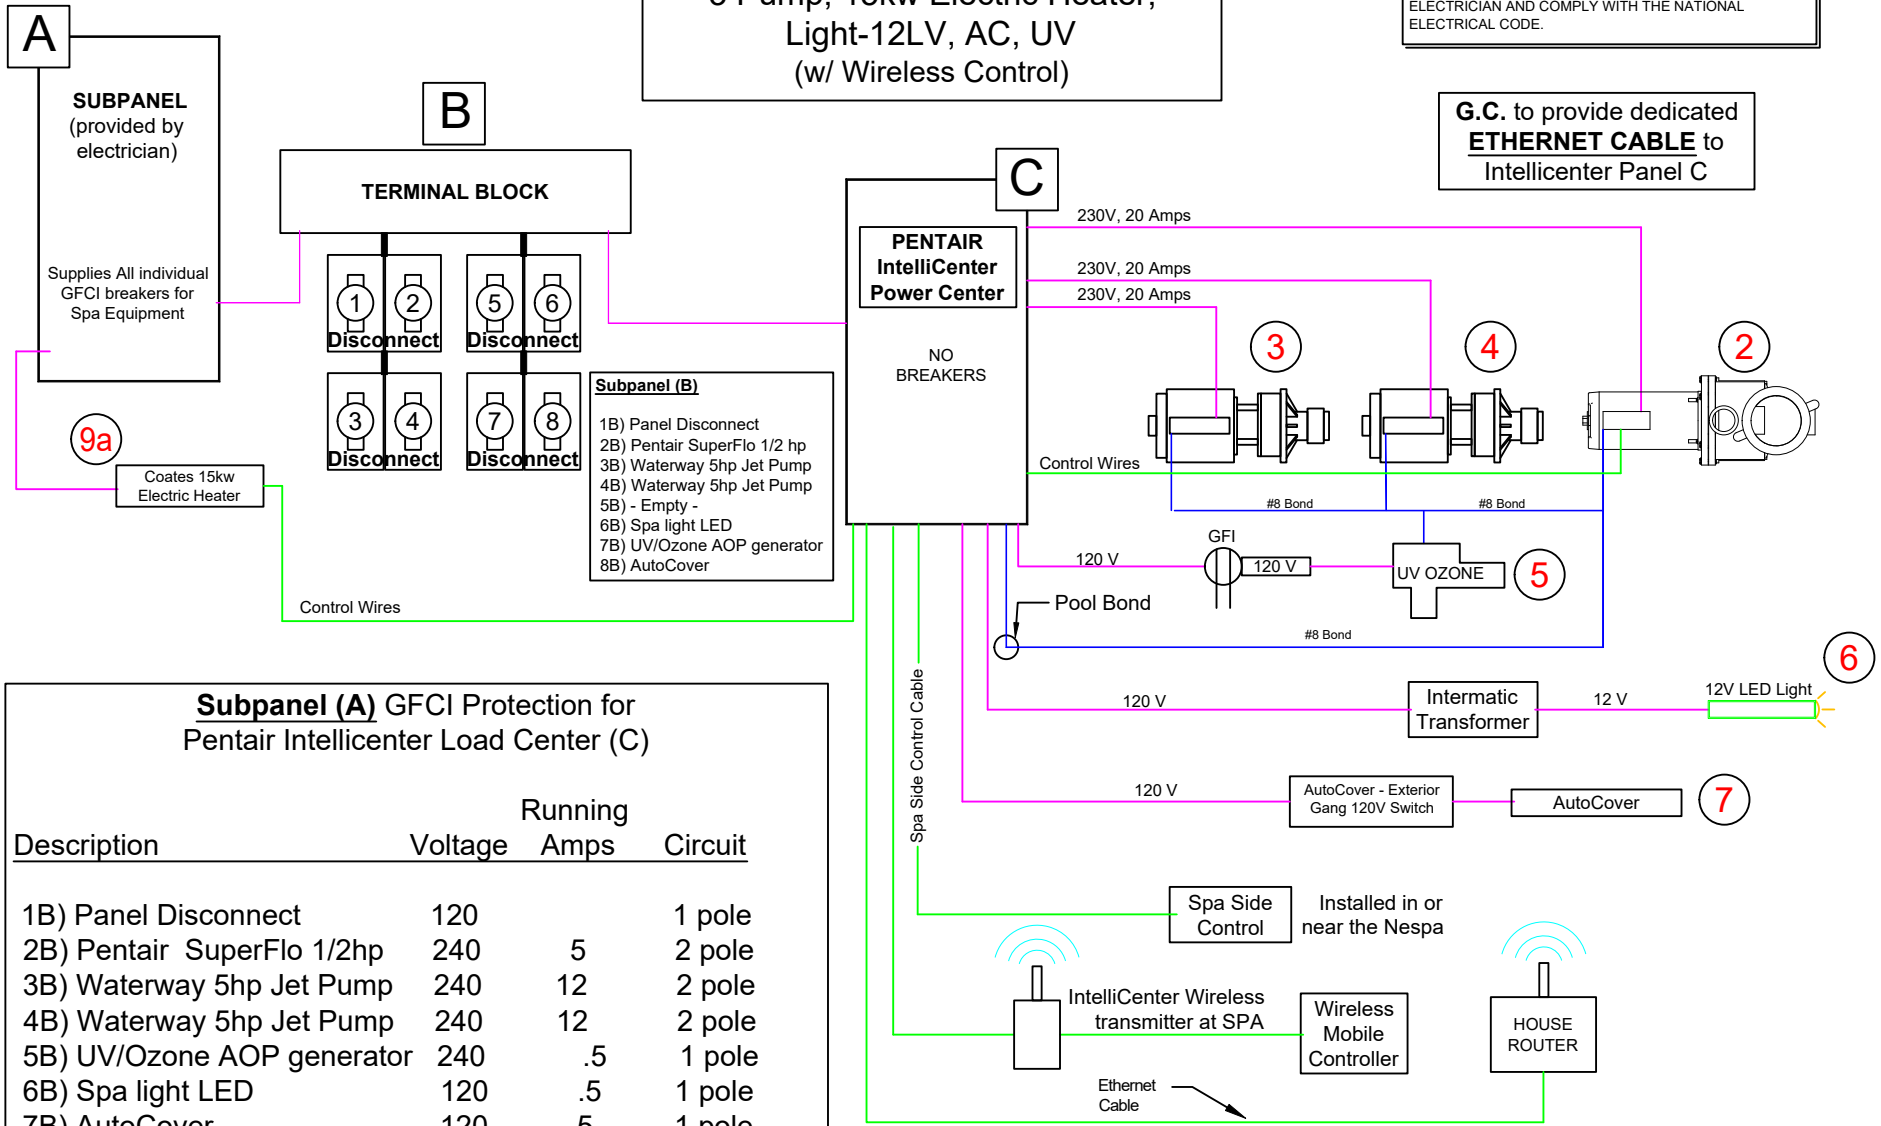

G.C. to provide dedicated
ETHERNET CABLE to
 IntelliCenter Panel C

**Subpanel (A) GFCI Protection for
 Pentair IntelliCenter Load Center (C)**

Description	Voltage	Running Amps	Circuit
1B) Panel Disconnect	120		1 pole
2B) Pentair SuperFlo 1/2hp	240	5	2 pole
3B) Waterway 5hp Jet Pump	240	12	2 pole
4B) Waterway 5hp Jet Pump	240	12	2 pole
5B) UV/Ozone AOP generator	240	.5	1 pole
6B) Spa light LED	120	.5	1 pole
7B) AutoCover	120	5	1 pole
9A) Coates 15KW Heater	240	63	2 pole

APPROVED

NESPA ENTERPRISES INC.
 2800 Richter Ave. Ste. C Oroville, CA 95966
 Office: (530) 534-9910 Fax: (530) 534-9915
 E-Mail: jim@tiledspas.com Web Site: www.tiledspas.com



SIZE A	LAYOUT Electrical	DWG FOX	JOB# 0	REV 0
SCALE: N/A		DATE: 1/13/2021	SHEET 1 OF 1	

GFCI Breakers (by others)

**Terminal Block
From Breaker
To Disconnects
CONNECTIONS**

